



PLAN A: TURF MULTIPURPOSE FIELD

CODE REVIEW:

CERTIFICATE:



SPIEZE ARCHITECTURAL GROUP, INC.
1395 YARDVILLE HAMILTON SQUARE ROAD SUITE 2A
HAMILTON, NJ 08611
PHONE: 609-655-7400

SIGNATURE:
NICHOLAS S. SPERDUE 21A01050900
SCOTT E. DOMINE 21A01074000
STEVEN LEONE 21A01075000
STEVEN G. BESEL 21A01064000
ANGELO ALBERTO 21A01067000
JOHN T. WRIGHT 21A01062000
SPIEZE ARCHITECTURAL GROUP, INC. 21A0200000

SEAL:

PROJECT:

IMPROVEMENTS TO
RITZER FIELD
AT COLUMBIA H.S.
17 PARKER AVENUE
MAPLEWOOD, NJ 07040

FOR
SOUTH ORANGE AND
MAPLEWOOD
SCHOOL DISTRICT
525 ACADEMY STREET
MAPLEWOOD, NEW JERSEY 07040

FOR CODE REVIEW: XXXXX/XXXXX

REVISIONS:	REVISION NAME	DATE
1		

FOR BID:

9/2/2/22

DRAWING TITLE:

SITE LAYOUT
RENDER

COMMISSION NUMBER:

19K038


DO NOT SCALE THE DRAWINGS

DRAWING NUMBER:

CH.SW3.0



PLAN C: TURF MULTIPURPOSE AND GRASS SOFTBALL FIELD

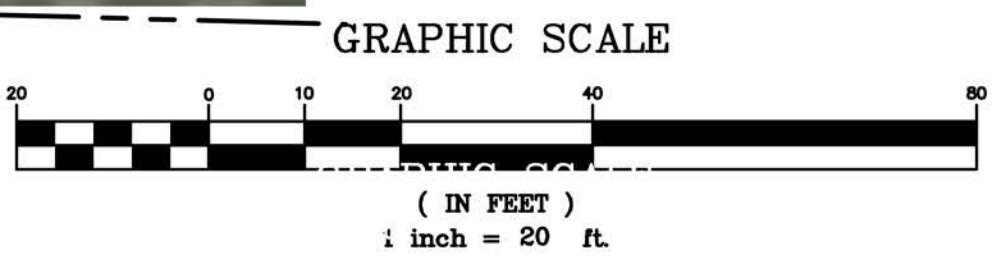

CODE REVIEW:

CERTIFICATE:



SPIEZE ARCHITECTURAL GROUP INC.
1395 YARDVILLE HAMILTON SQUARE ROAD
SUITE 2A
HAMILTON, NJ 08611
PHONE: 609-695-7400

SIGNATURE:
THOMAS S. PIERRO
SCOTT E. DOMINE
STEVEN L. JONES
ANGEL A. ALBERTO
JOHN T. WIRCH
SPIEZE ARCHITECTURAL GROUP, INC.

SEAL:

PROJECT:

IMPROVEMENTS TO
RITZER FIELD
AT COLUMBIA H.S.
17 PARKER AVENUE
MAPLEWOOD, NJ 07040

FOR

SOUTH ORANGE AND
MAPLEWOOD
SCHOOL DISTRICT
525 ACADEMY STREET
MAPLEWOOD, NEW JERSEY 07040

FOR CODE REVIEW:

XXXXXX/XXXXX

REVISIONS:

REVISION NAME	DATE
---------------	------

FOR BID:

9/22/22

DRAWING TITLE:

SITE LAYOUT
RENDER

COMMISSION NUMBER:


19K038

##

DO NOT SCALE THE DRAWINGS

DRAWING NUMBER:

CH.SW3.0

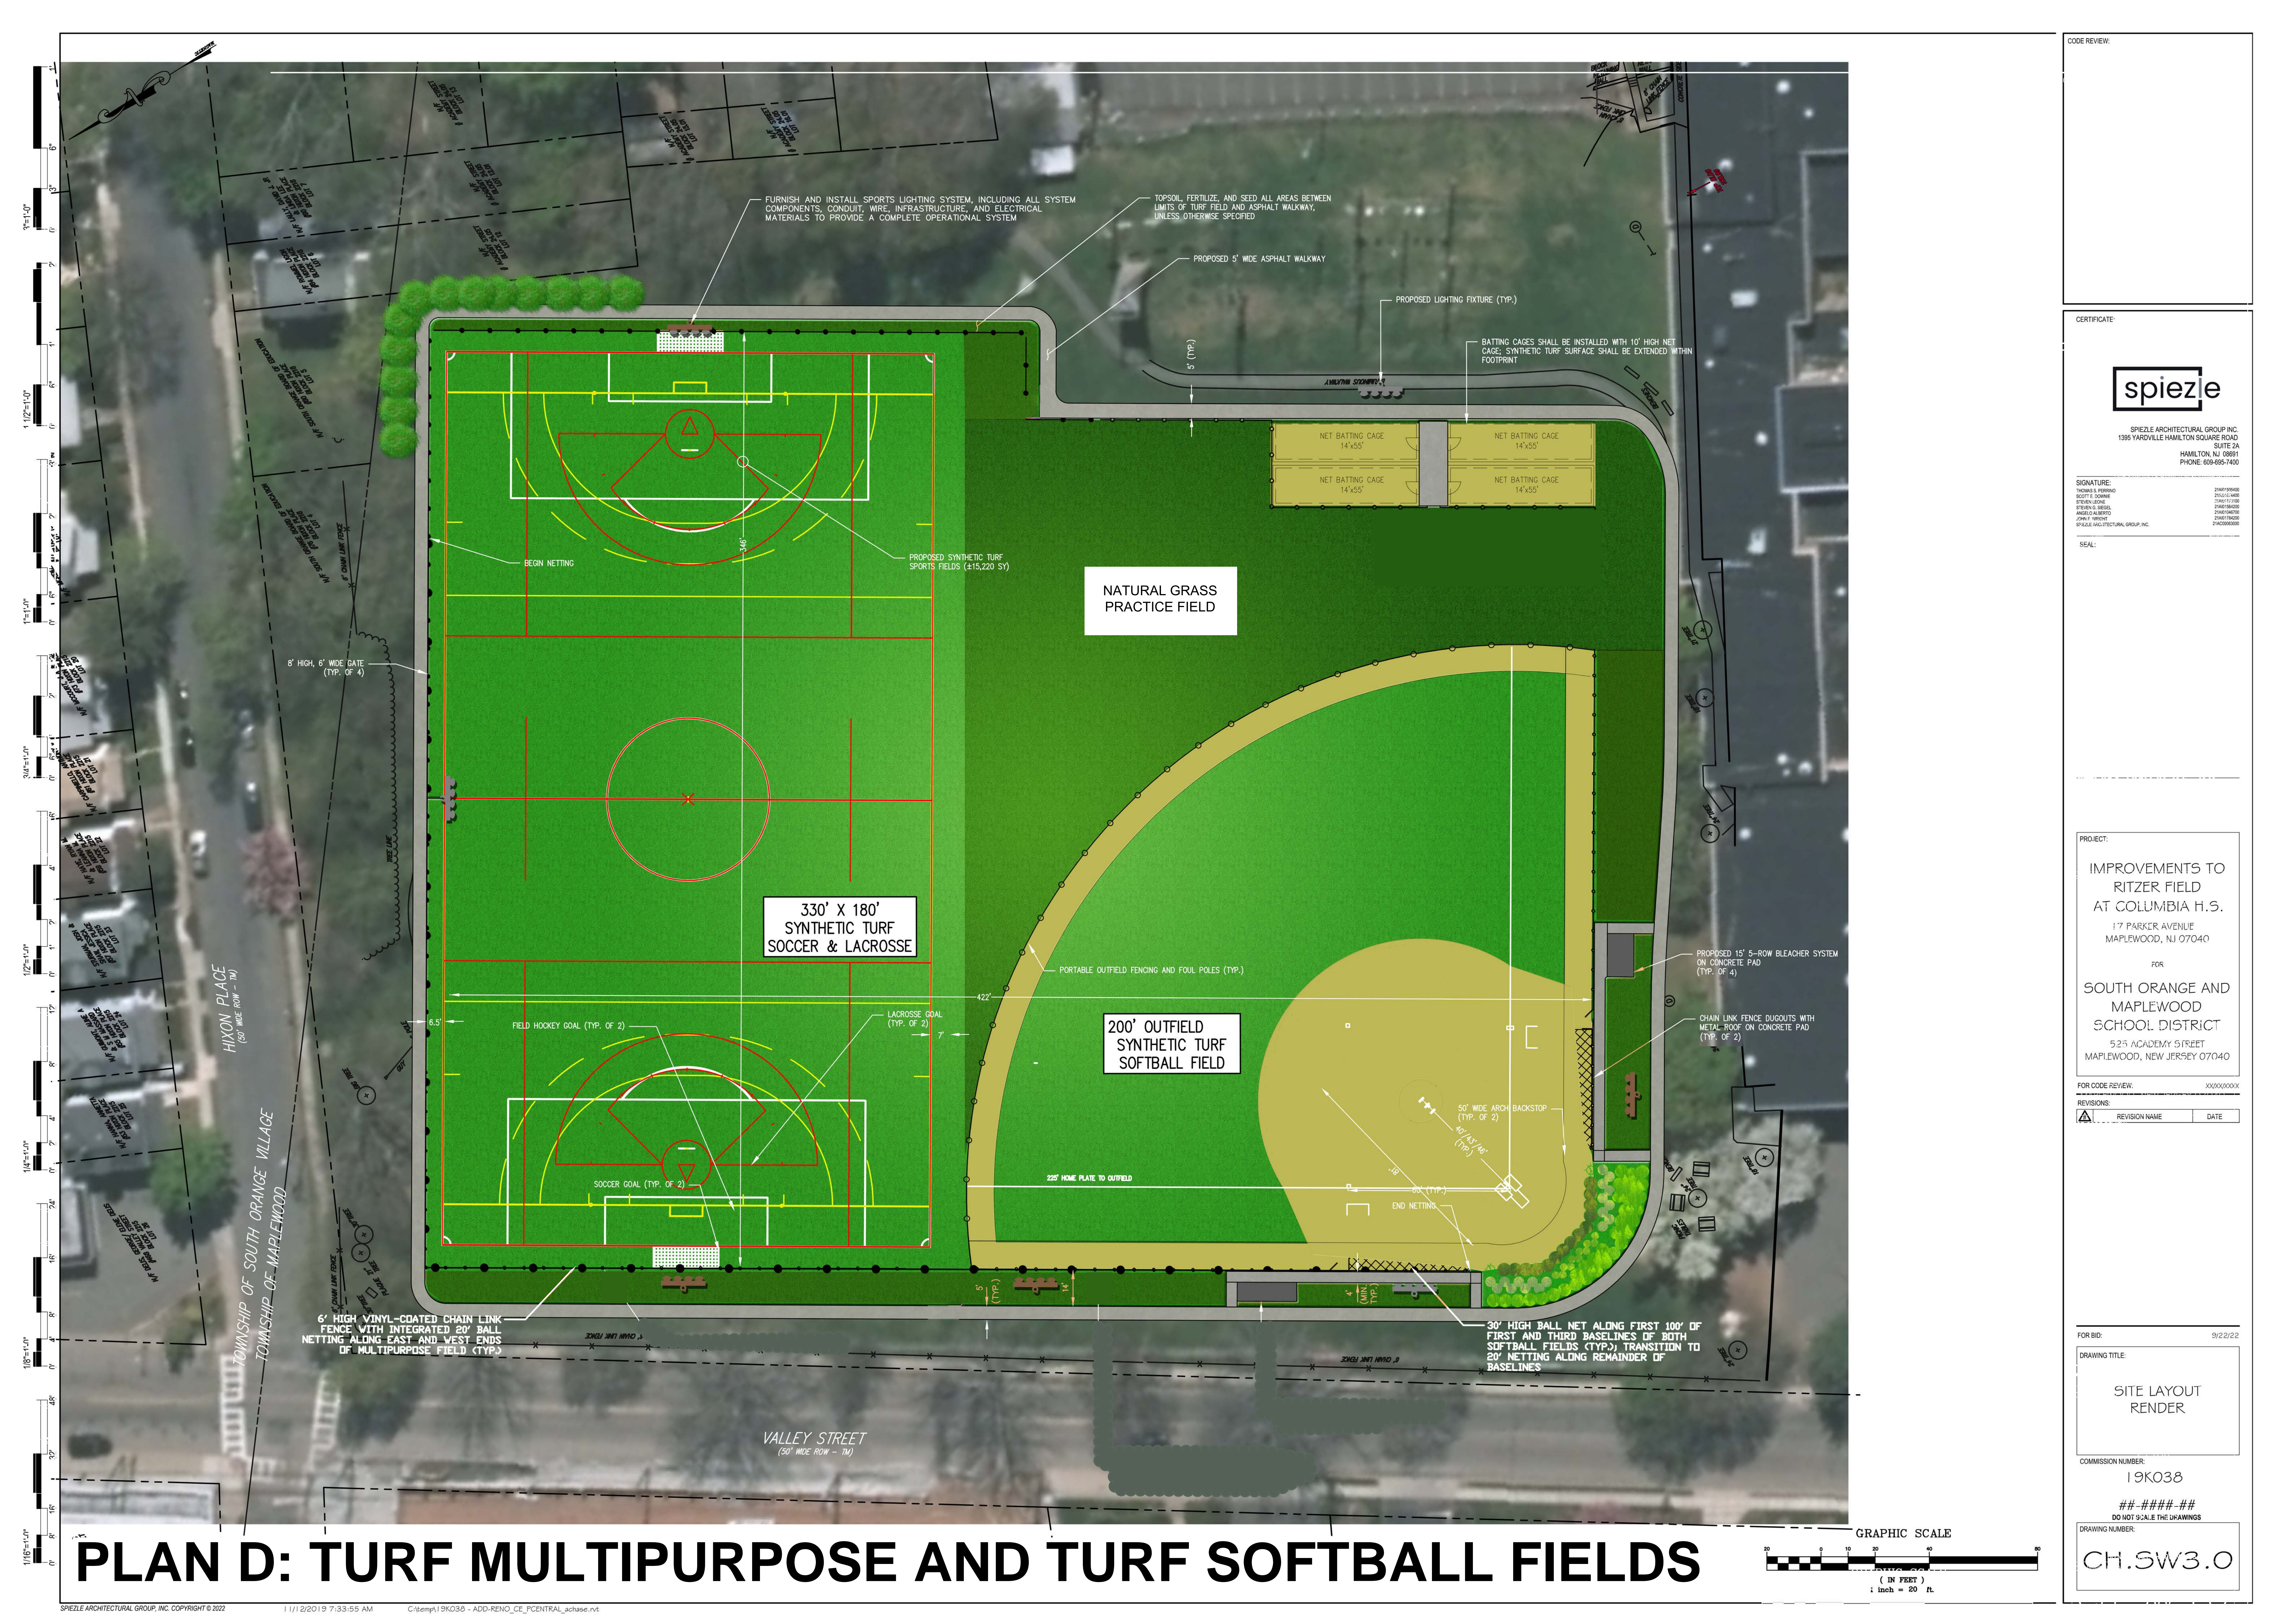

PLAN D: TURF MULTIPURPOSE AND TURF SOFTBALL FIELDS

CODE REVIEW:

CERTIFICATE

spiezie

SPIEZE ARCHITECTURAL GROUP INC.
1395 YARDVILLE HAMILTON SQUARE ROAD
SUITE 2A
HAMILTON, NJ 08611
PHONE: 609-695-7400

SIGNATURE:
THOMAS S. PIERRO
SCOTTIE DOMINE
STEVEN L. JONES
ANDREW ALBERTO
JOHN F. WIRCH
SPIEZE ARCHITECTURAL GROUP, INC.

21APR190900
21JUL1400
21AUG1700
21NOV1600
21DEC1600
21FEB1600
21MAY2000

SEAL:

PROJECT:

IMPROVEMENTS TO
RITZER FIELD
AT COLUMBIA H.S.
17 PARKER AVENUE
MAPLEWOOD, NJ 07040

FOR

SOUTH ORANGE AND
MAPLEWOOD
SCHOOL DISTRICT
525 ACADEMY STREET
MAPLEWOOD, NEW JERSEY 07040

FOR CODE REVIEW:

XXXXXXXXXX

REVISIONS:

REVISION NAME	DATE
---------------	------

FOR BID:

9/22/22

DRAWING TITLE:

SITE LAYOUT
RENDER

COMMISSION NUMBER:

19K038

##

DO NOT SCALE THE DRAWINGS

DRAWING NUMBER:

CH.SW3.0